


REVISIONS:

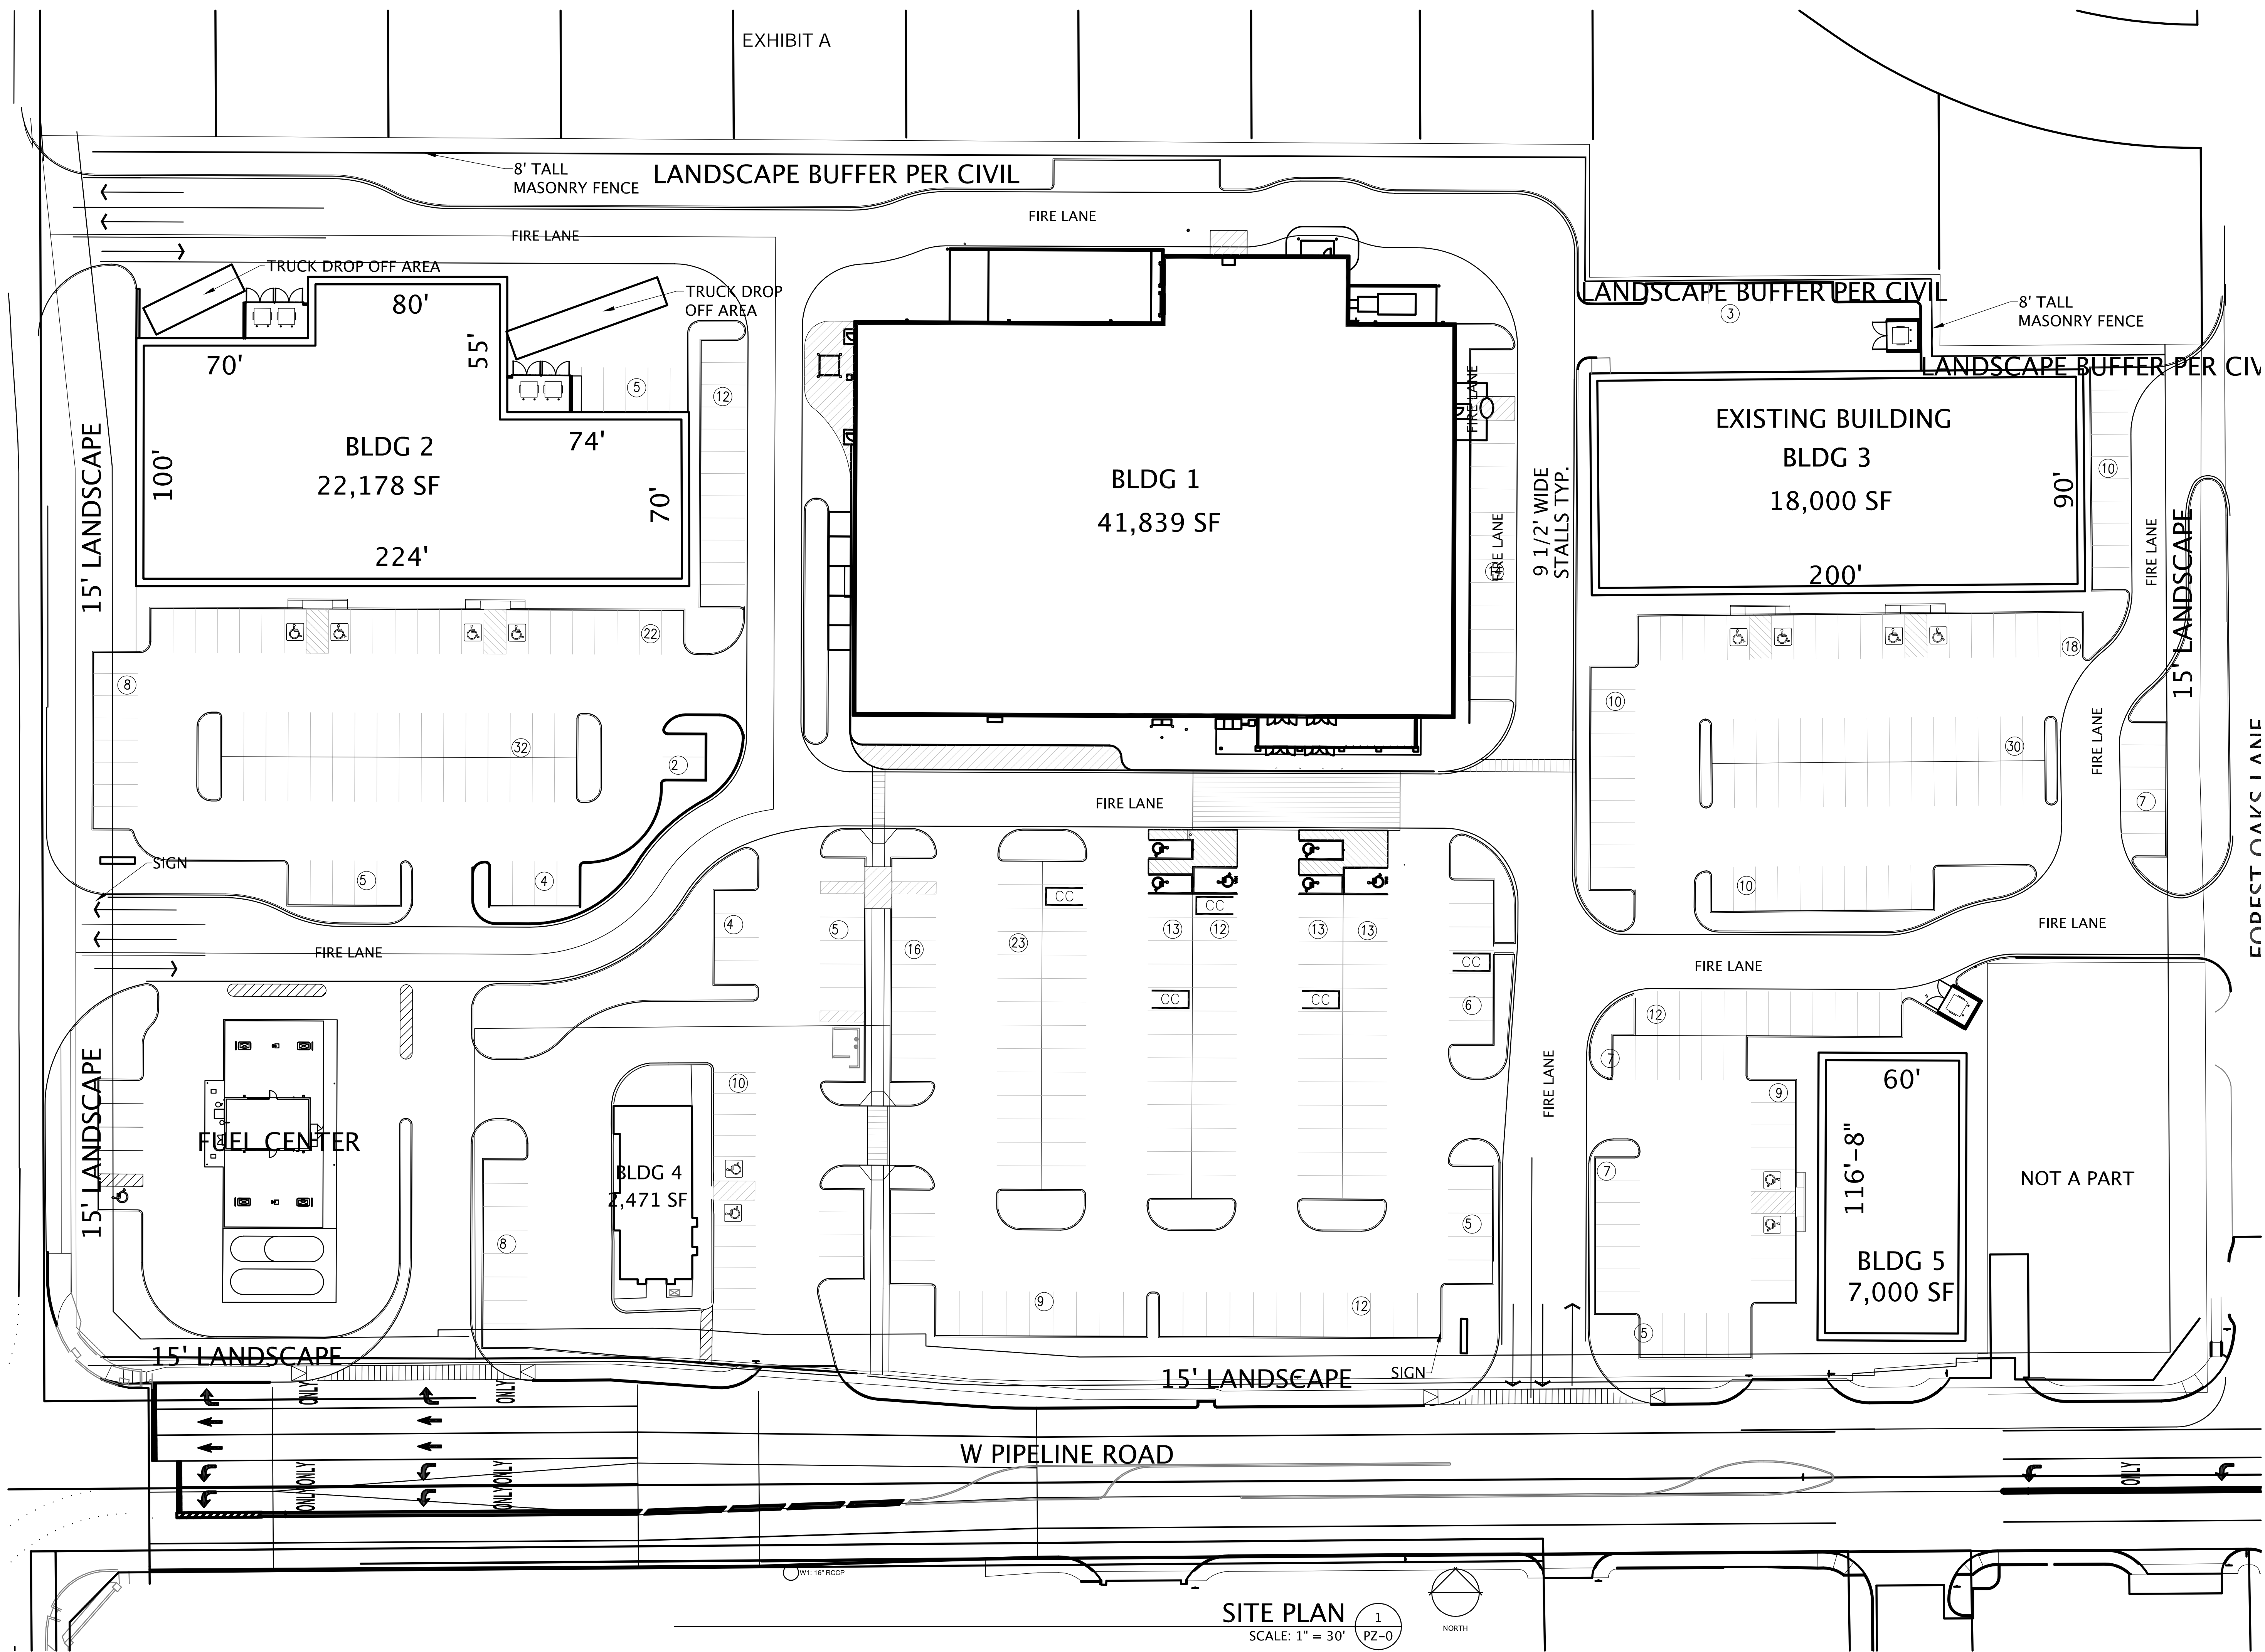

**HURST ONE SHOPPING
CENTER - PLANNING AND
ZONING SUBMITTAL**

THESE DRAWINGS ARE INCOMPLETE
AND MAY NOT BE USED FOR
REGULATORY APPROVAL, PERMIT OR
CONSTRUCTION.

THOMAS E. BATENHORST
11360
REGISTRATION #:
THESE DRAWINGS ARE THE PROPERTY OF GSBS ARCHITECTS, P.C. AND ARE NOT TO BE REPRODUCED OR TRANSMITTED IN ANY FORM OR BY ANY MEANS, ELECTRONIC OR MECHANICAL, INCLUDING PHOTOCOPYING, RECORDING, OR BY ANY INFORMATION STORAGE AND RETRIEVAL SYSTEM, WITHOUT THE WRITTEN PERMISSION OF GSBS ARCHITECTS, P.C.

**HURST ONE
SHOPPING
CENTER**

HURST ONE, LLC
1840 NORWOOD PLAZA,
SUITE 101
HURST, TX 76054

OWNER PROJECT NO.:
PROJECT NO.: 0000,012,00
ISSUED DATE: 09-08-2014

ARCHITECTURAL SITE
PLAN CONCEPT